


BL 51

- = CARPETED AREA
- ⊕ = EXTERIOR RECEPTACLE
- HB ⊕ = EXTERIOR HOSE BIBB
- ⊕ (with R) = FLUSH MOUNT RECESSED-STYLE LIGHT
- ⊕ (with circle) = CEILING LIGHT

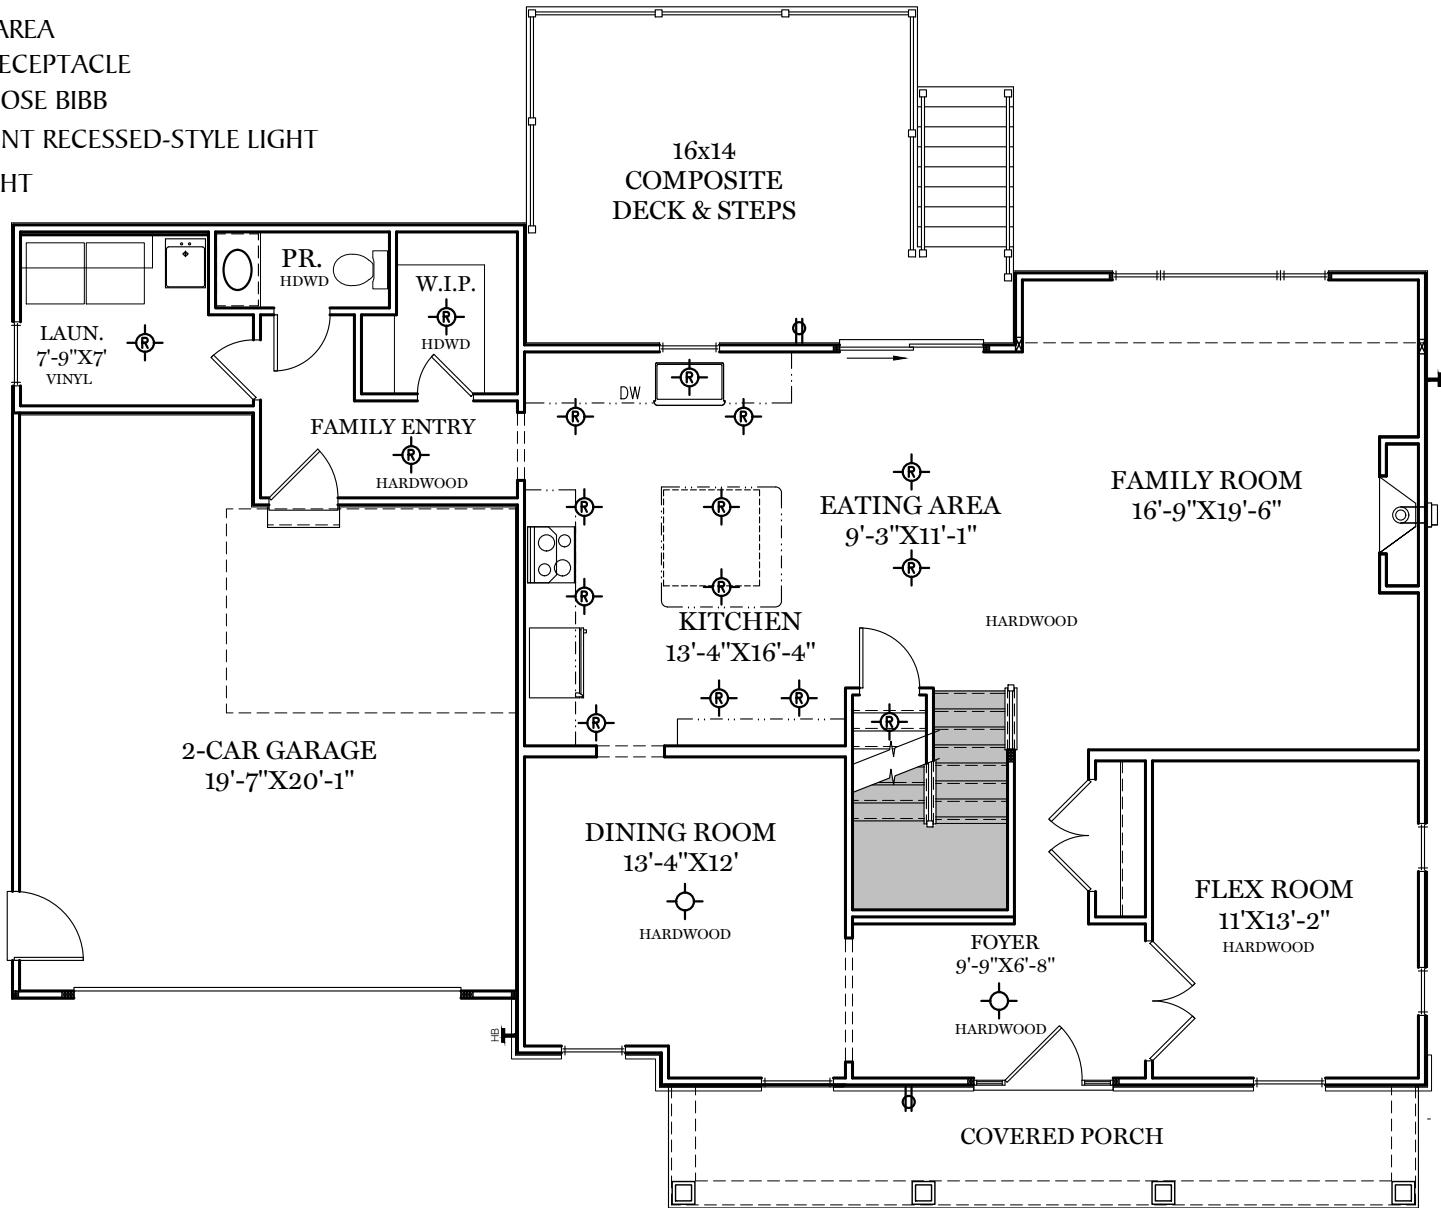

HOMESTEAD FLOORPLAN

SCALE: 1/8" = 1'


1st Floor Plan - 1,435 sf

"BRITTON"

BL 51

■ = CARPETED AREA

⊙ = FLUSH MOUNT RECESSED-STYLE LIGHT

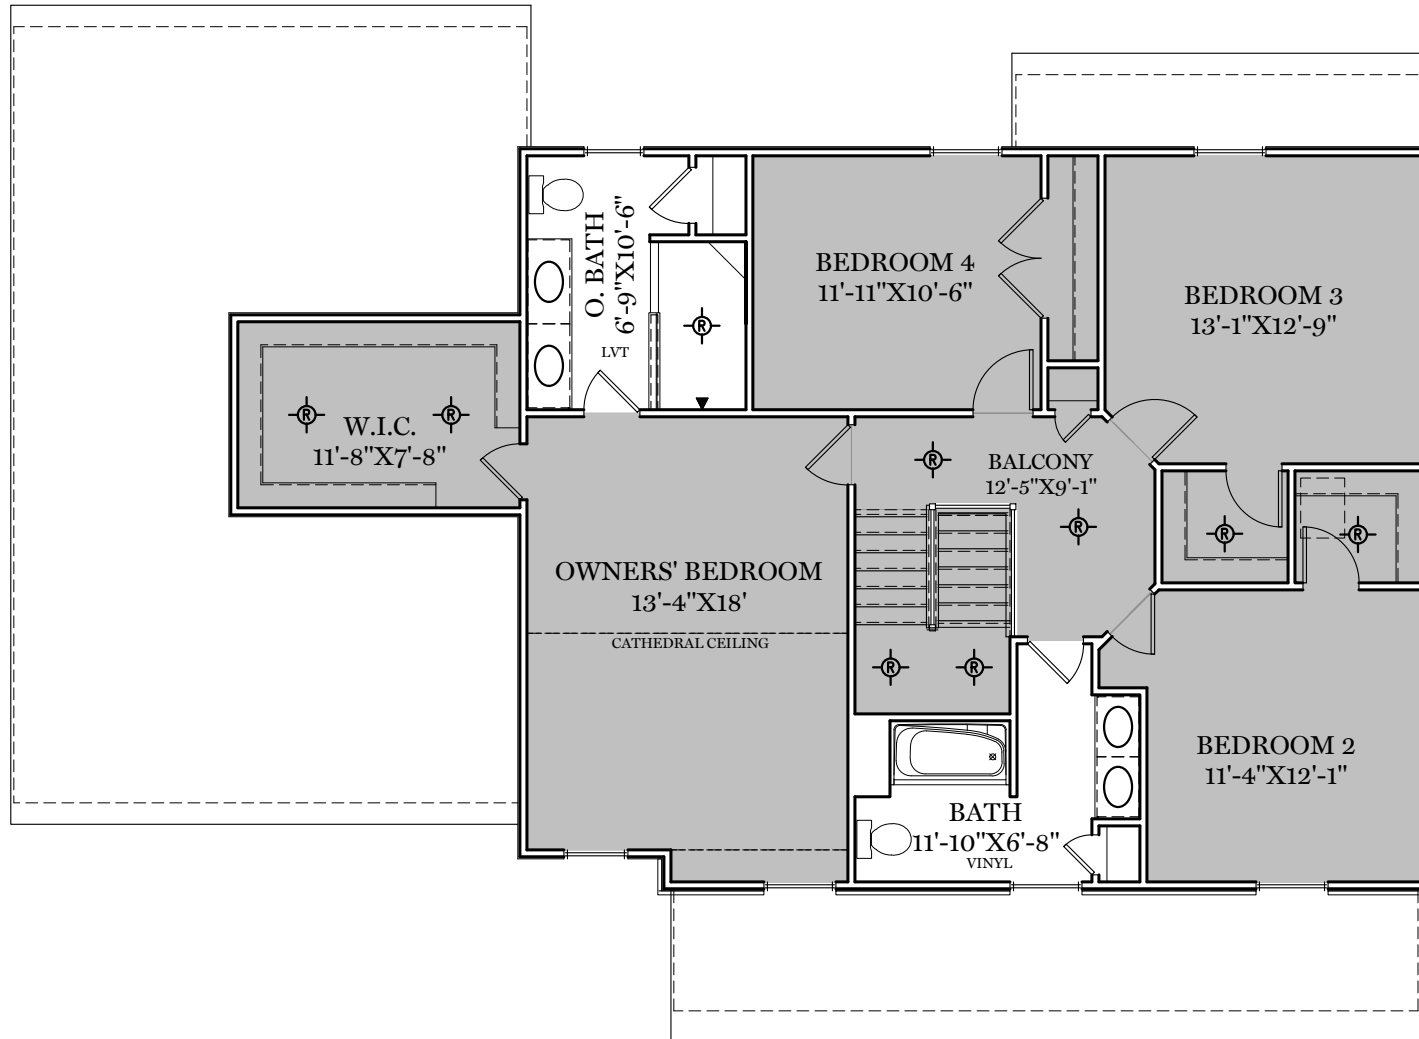

HOMESTEAD FLOORPLAN


SCALE: 1/8" = 1'

2nd Floor Plan - 1,273 sf

"BRITTON"

BL 51

⊕ = FLUSH MOUNT RECESSED-STYLE LIGHT

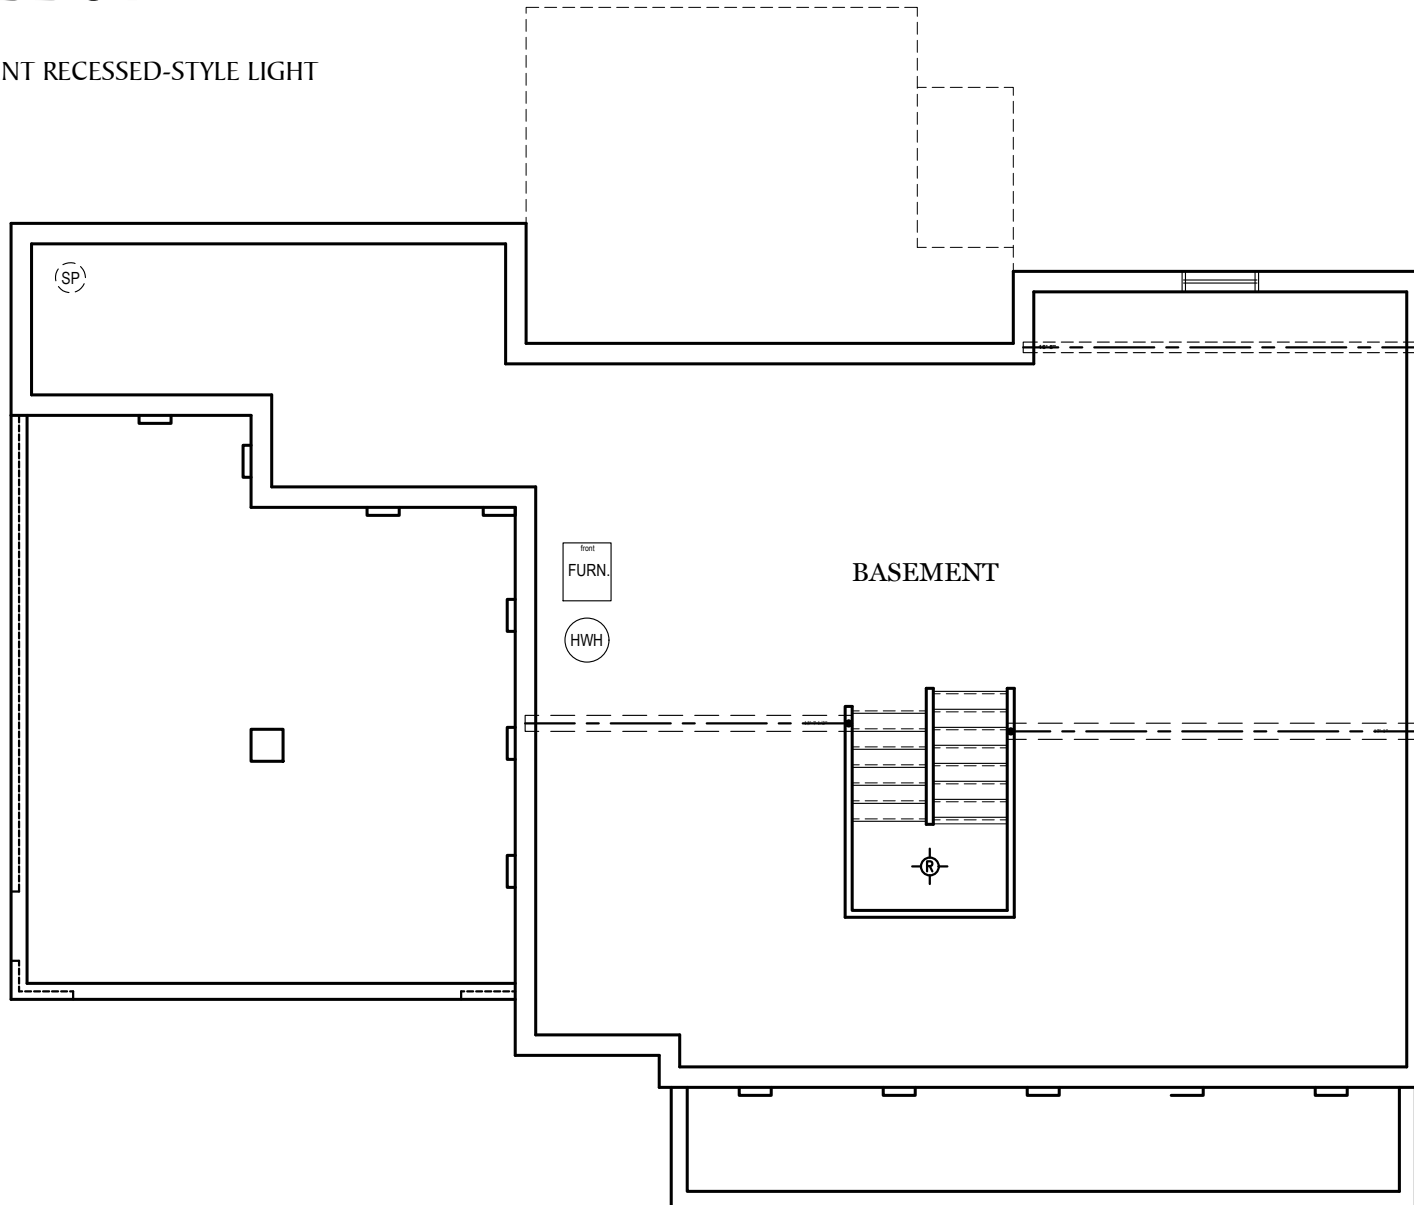

E.G.S. RESERVES THE RIGHT TO
RELOCATE MECHANICALS AS REQ.
BY SITE CONDITIONS

HOMESTEAD FLOORPLAN

SCALE: 1/8" = 1'

Foundation Plan

"BRITTON"